



NOTE:

DIMENSIONS ARE TO SHOW ROOM SIZES. SQUARE FOOTAGE CALCULATIONS ARE DONE TO BOMA STANDARDS.

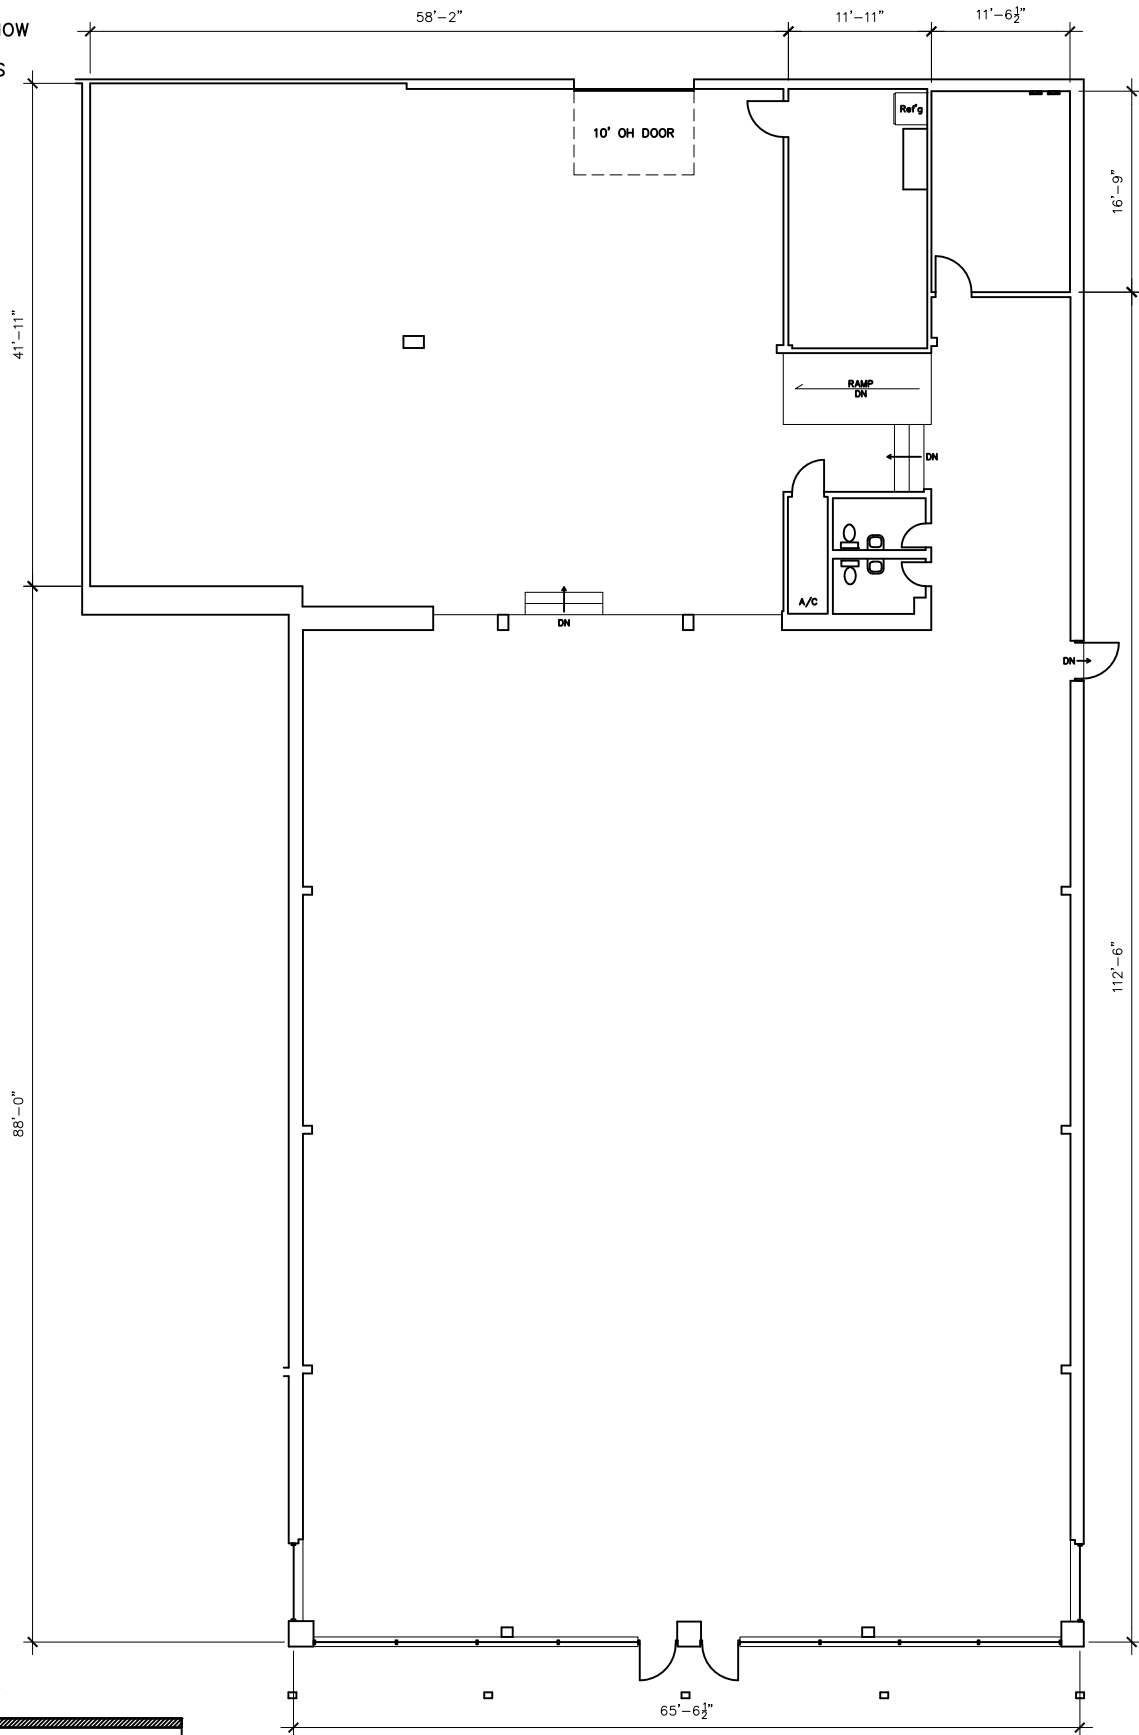

SCALE: 1/16" = 1'-0"

 

Drawing for:  
KNIGHT REAL ESTATE  
4201 Bee Cave Rd.,  
Ste. A204  
Austin, TX 78746

7501 BURNET ROAD  
AUSTIN, TEXAS  
GROSS LEASABLE AREA: 9,347 S.F.

THE MEASUREMENTS AND FLOOR PLANS ARE ACCURATE USING BOMA MEASUREMENT STANDARDS FOR RETAIL BUILDINGS.  
ANSI/BOMA Z65.5 - 2010  
Project No.: 2235.02  
Date: May 5, 2022  
©2022

**DIMENSIONS**  
FLOOR PLANS  
Austin, Texas  
dimensionsfloorplans.com  
Phone: (512)342-0114