


FLOOR PLAN

1/4" = 1'-0"

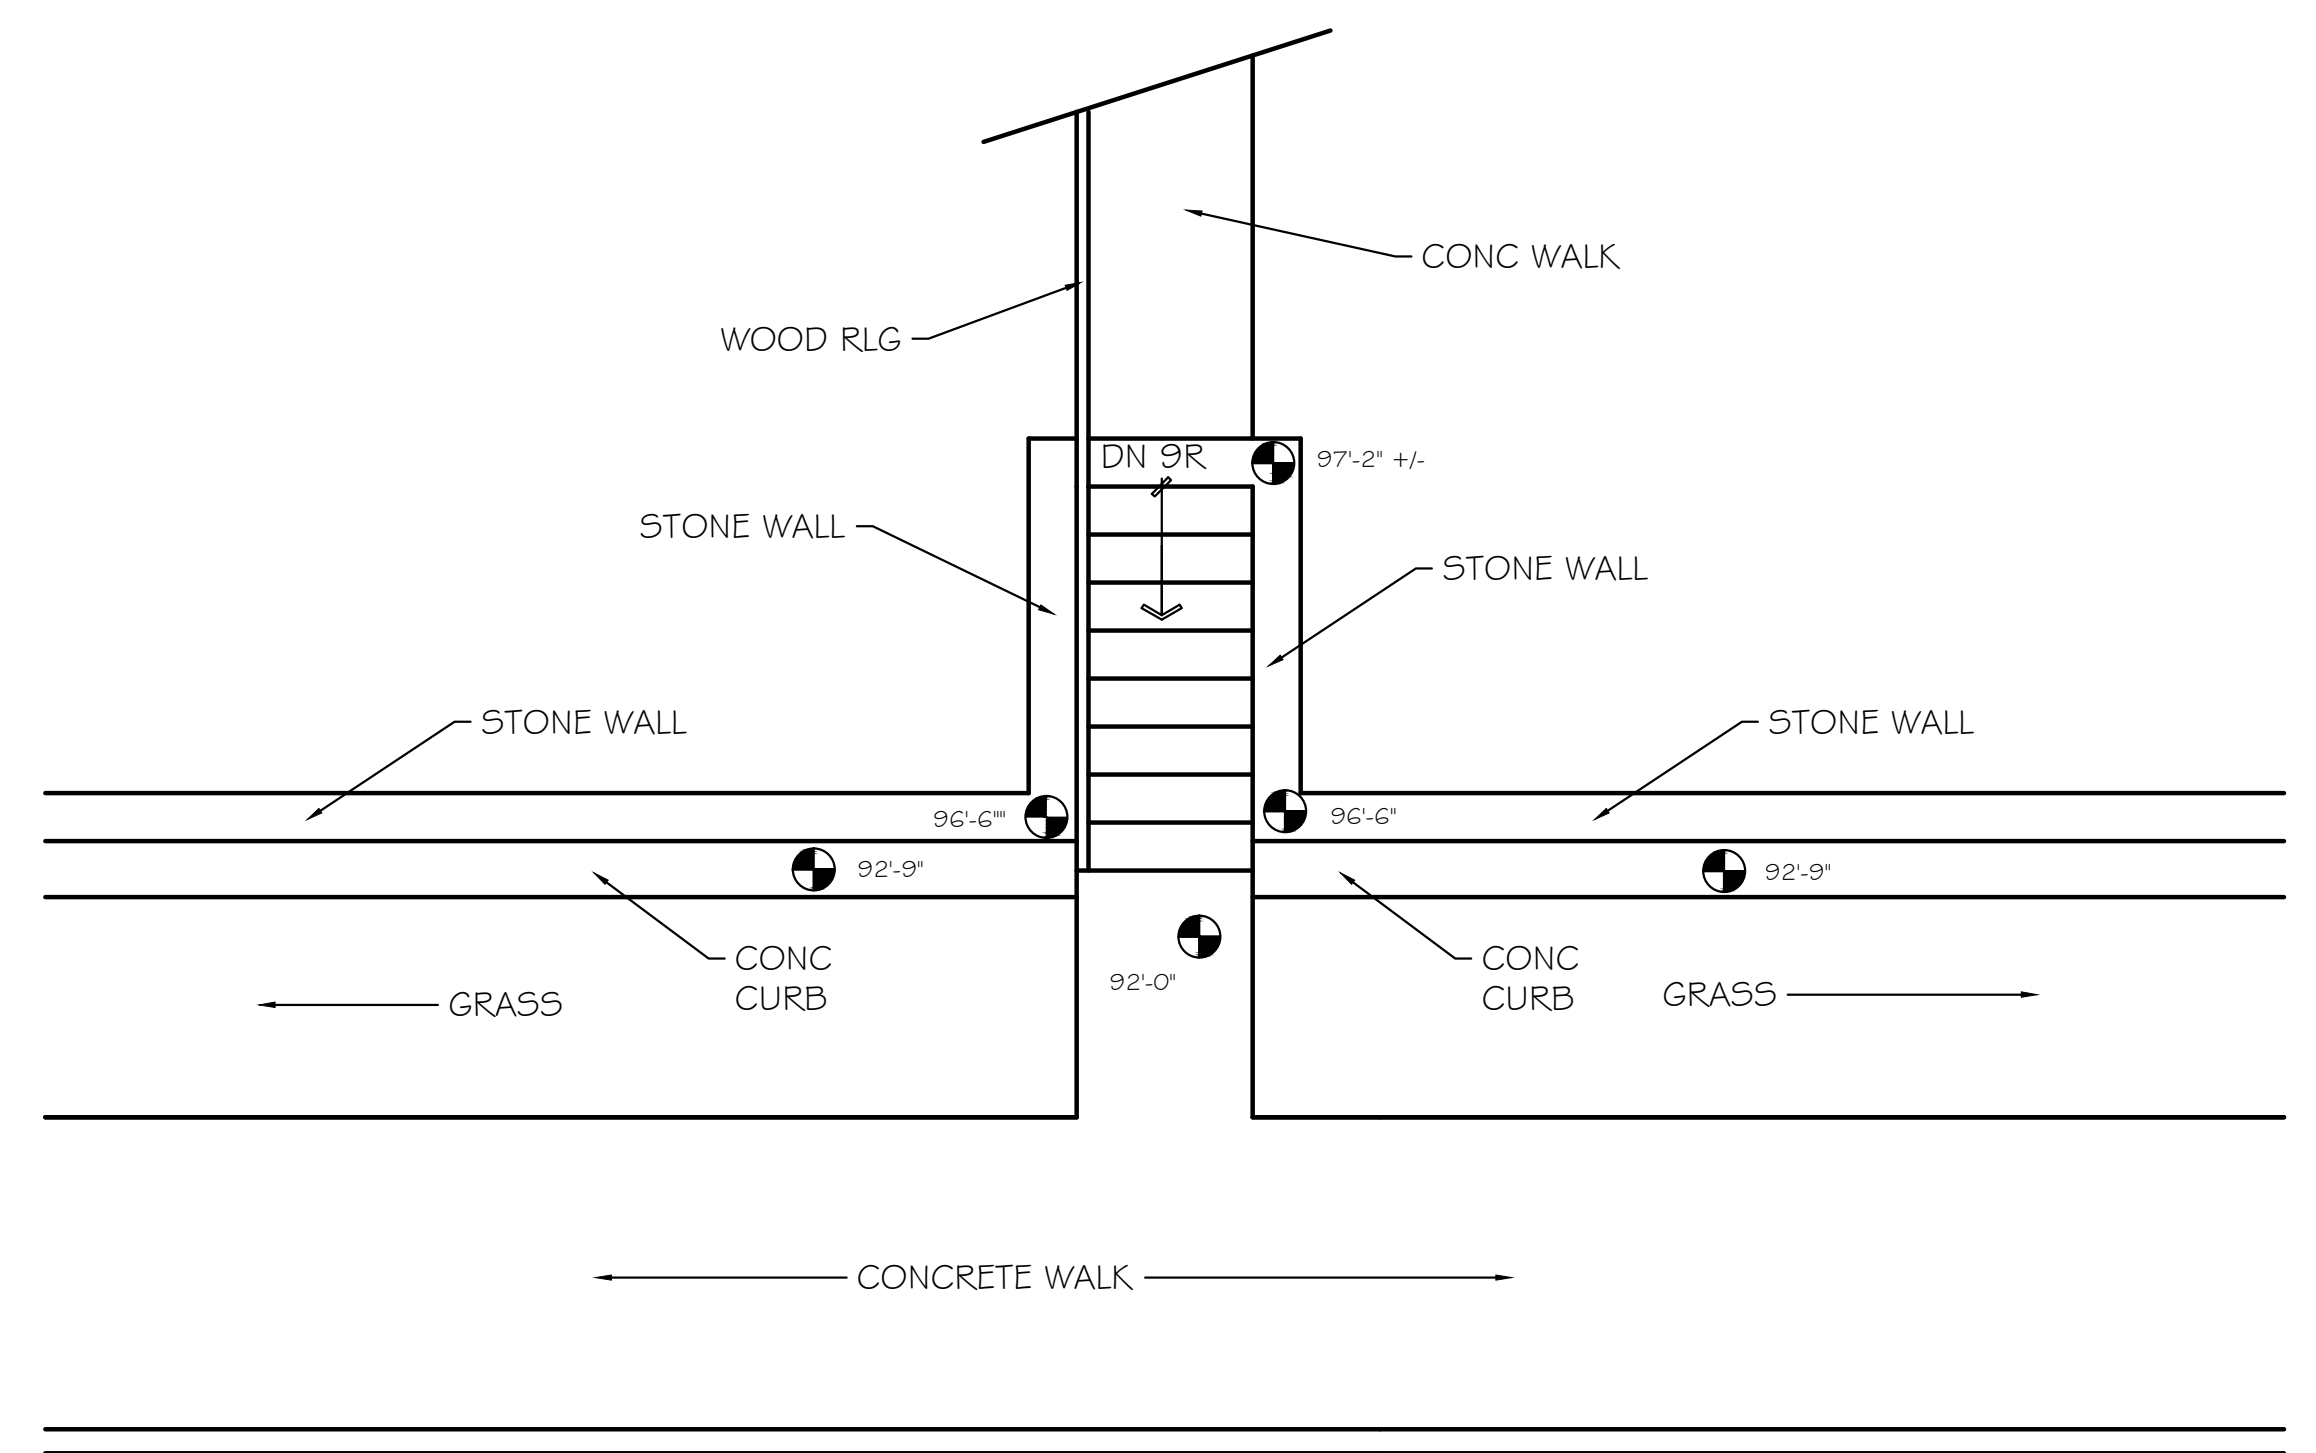

STREET ENTRY

1/4" = 1'-0"

NOTES:
 ALL DIMENSIONS ARE APPROXIMATE. JOB
 VERIFY ALL DIMENSIONS AND BUILDING
 COMPONENTS AND THEIR RELATIONSHIPS
 PRIOR TO DESIGN, CONSTRUCTION OR
 ORDERING MATERIALS.