


NOTES:
 1. ARROWS INDICATE DOWNWARD SLOPE.
 2. ROOF PITCH IS 7/12 +/- UNLESS NOTED OTHERWISE.

ROOF PLAN

$1/4" = 1'-0"$

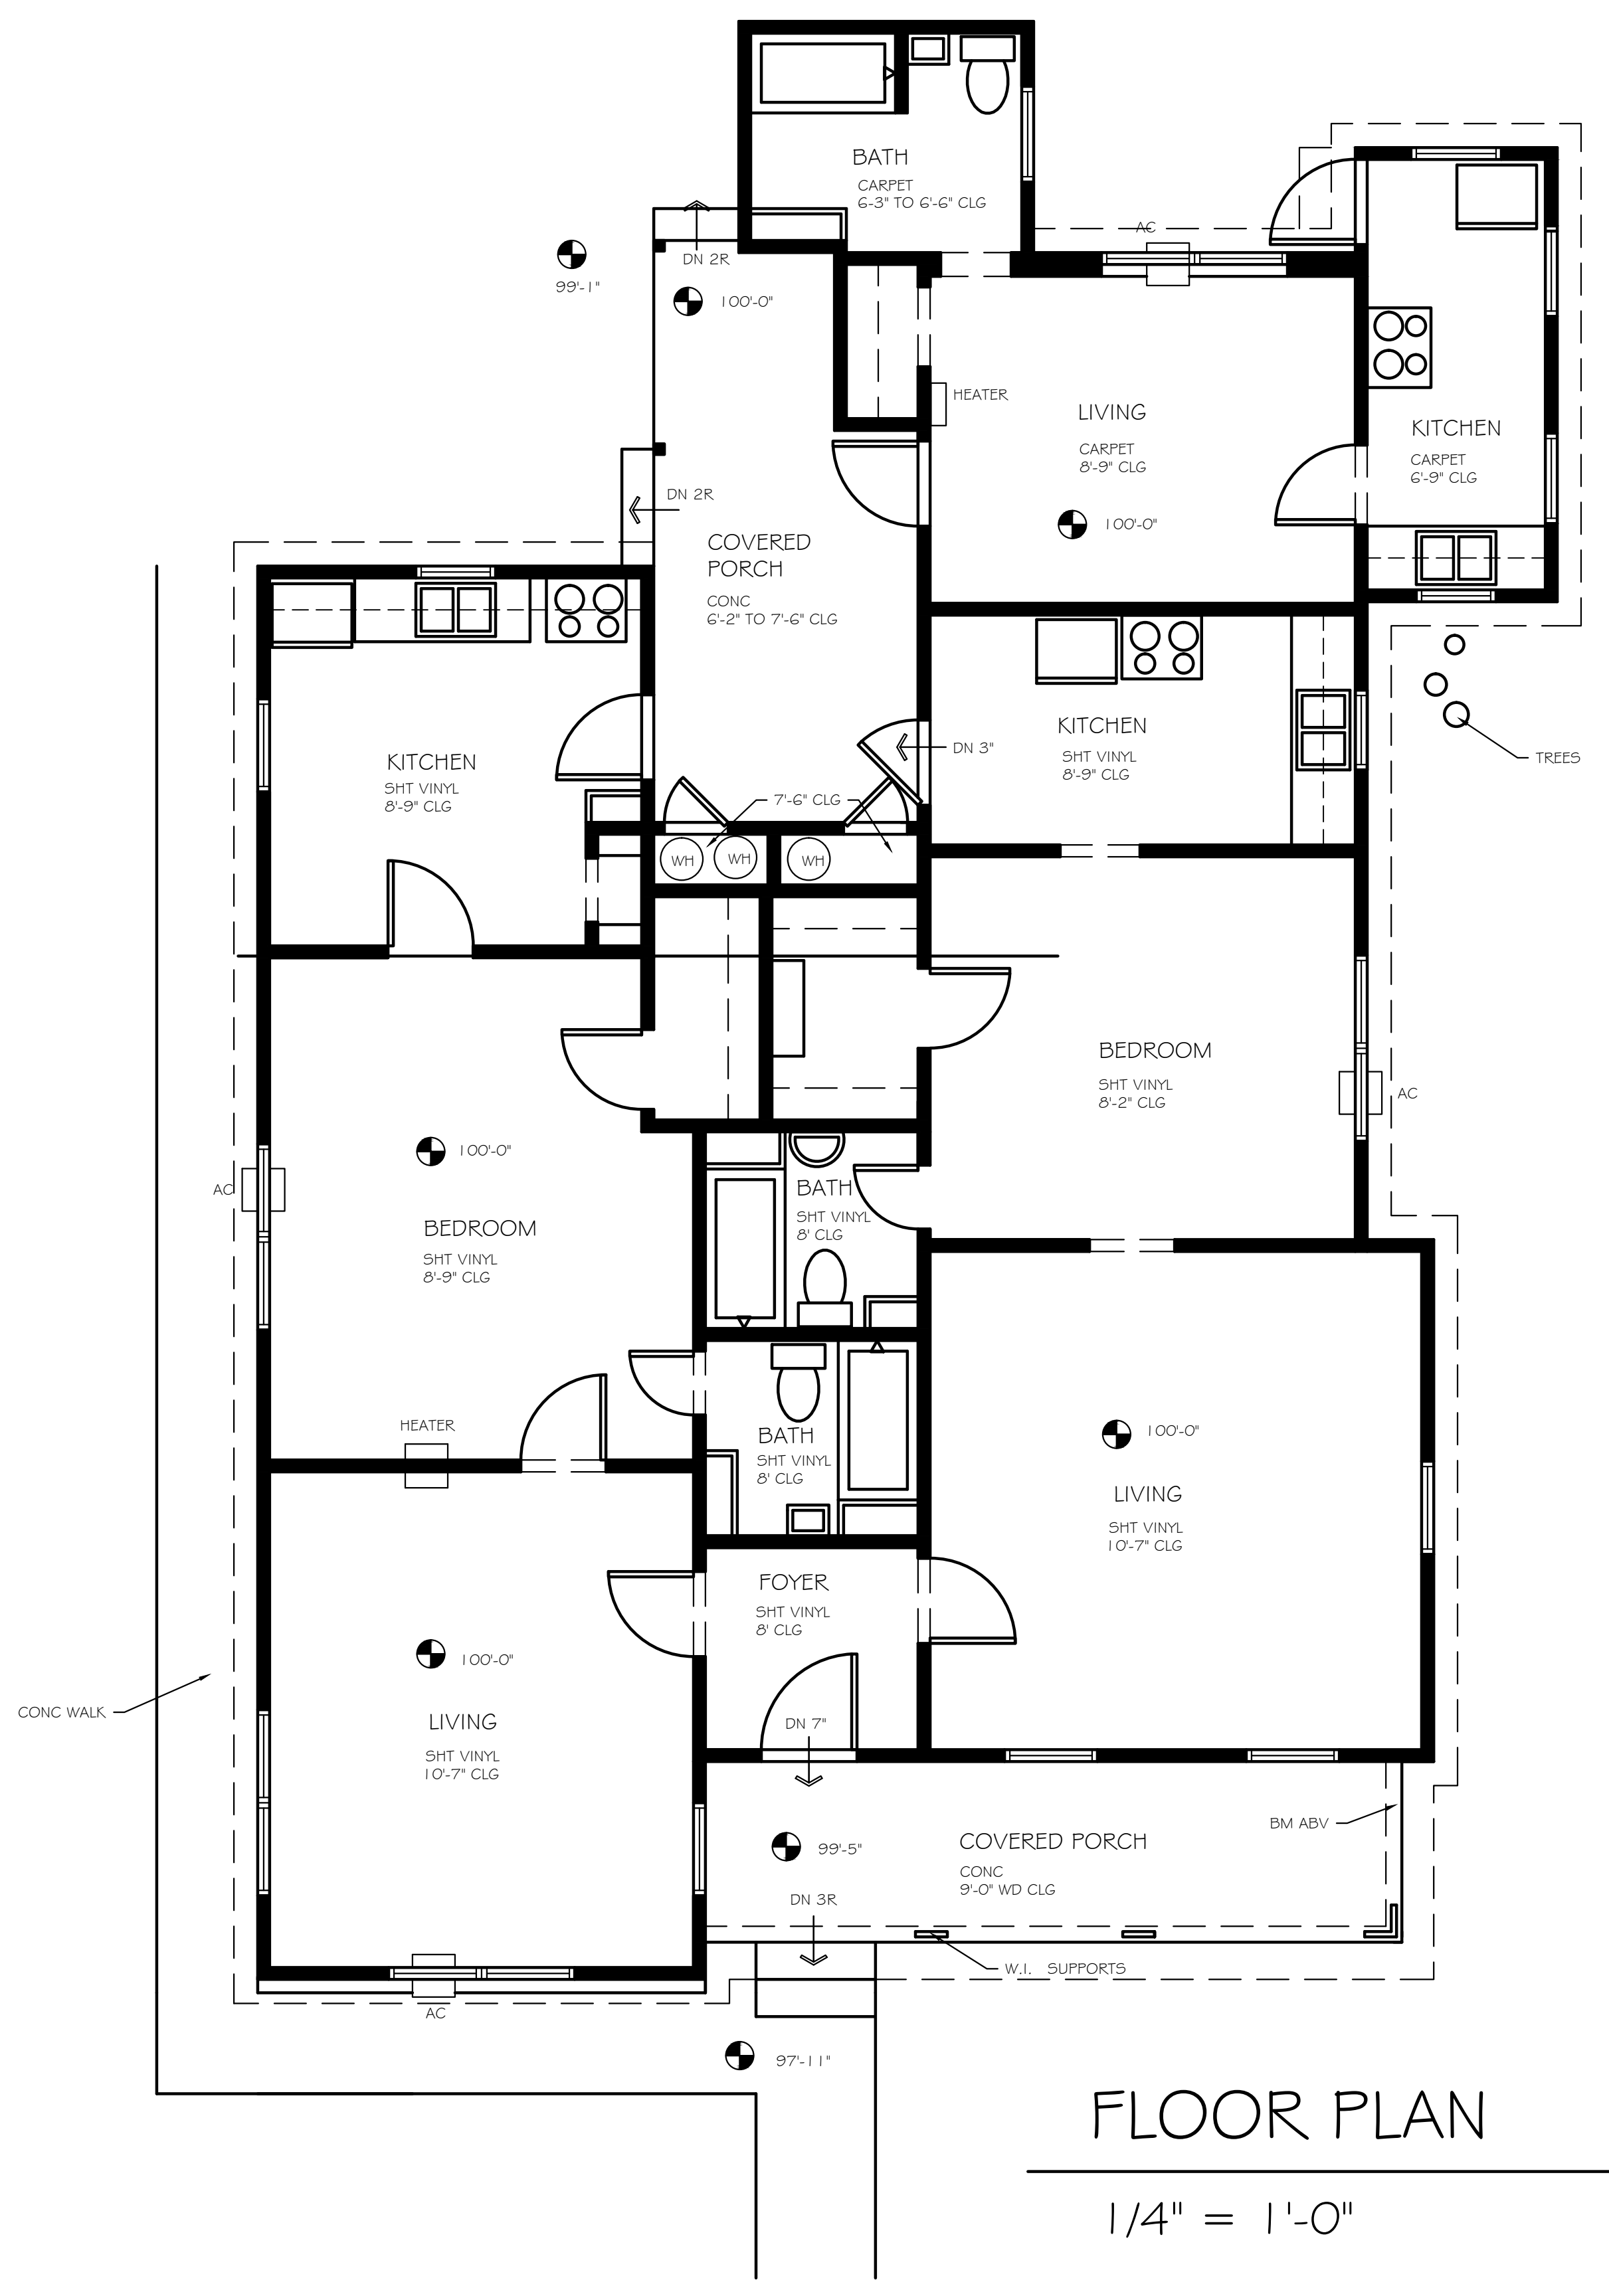

FLOOR PLAN

$1/4" = 1'-0"$